

**CONSTRUCTION ONLY SIGNAGE**

**SITE FENCE**

**1**

GATES

PHASE 1:


- MOBILIZATION
- SITE DEMOLITION
- POTHOLING
- CAISSONS
- EXCAVATION


SITE LOGISTICS PLAN


PHASE 1


October 2018 - December 2018

1727 Oak Avenue

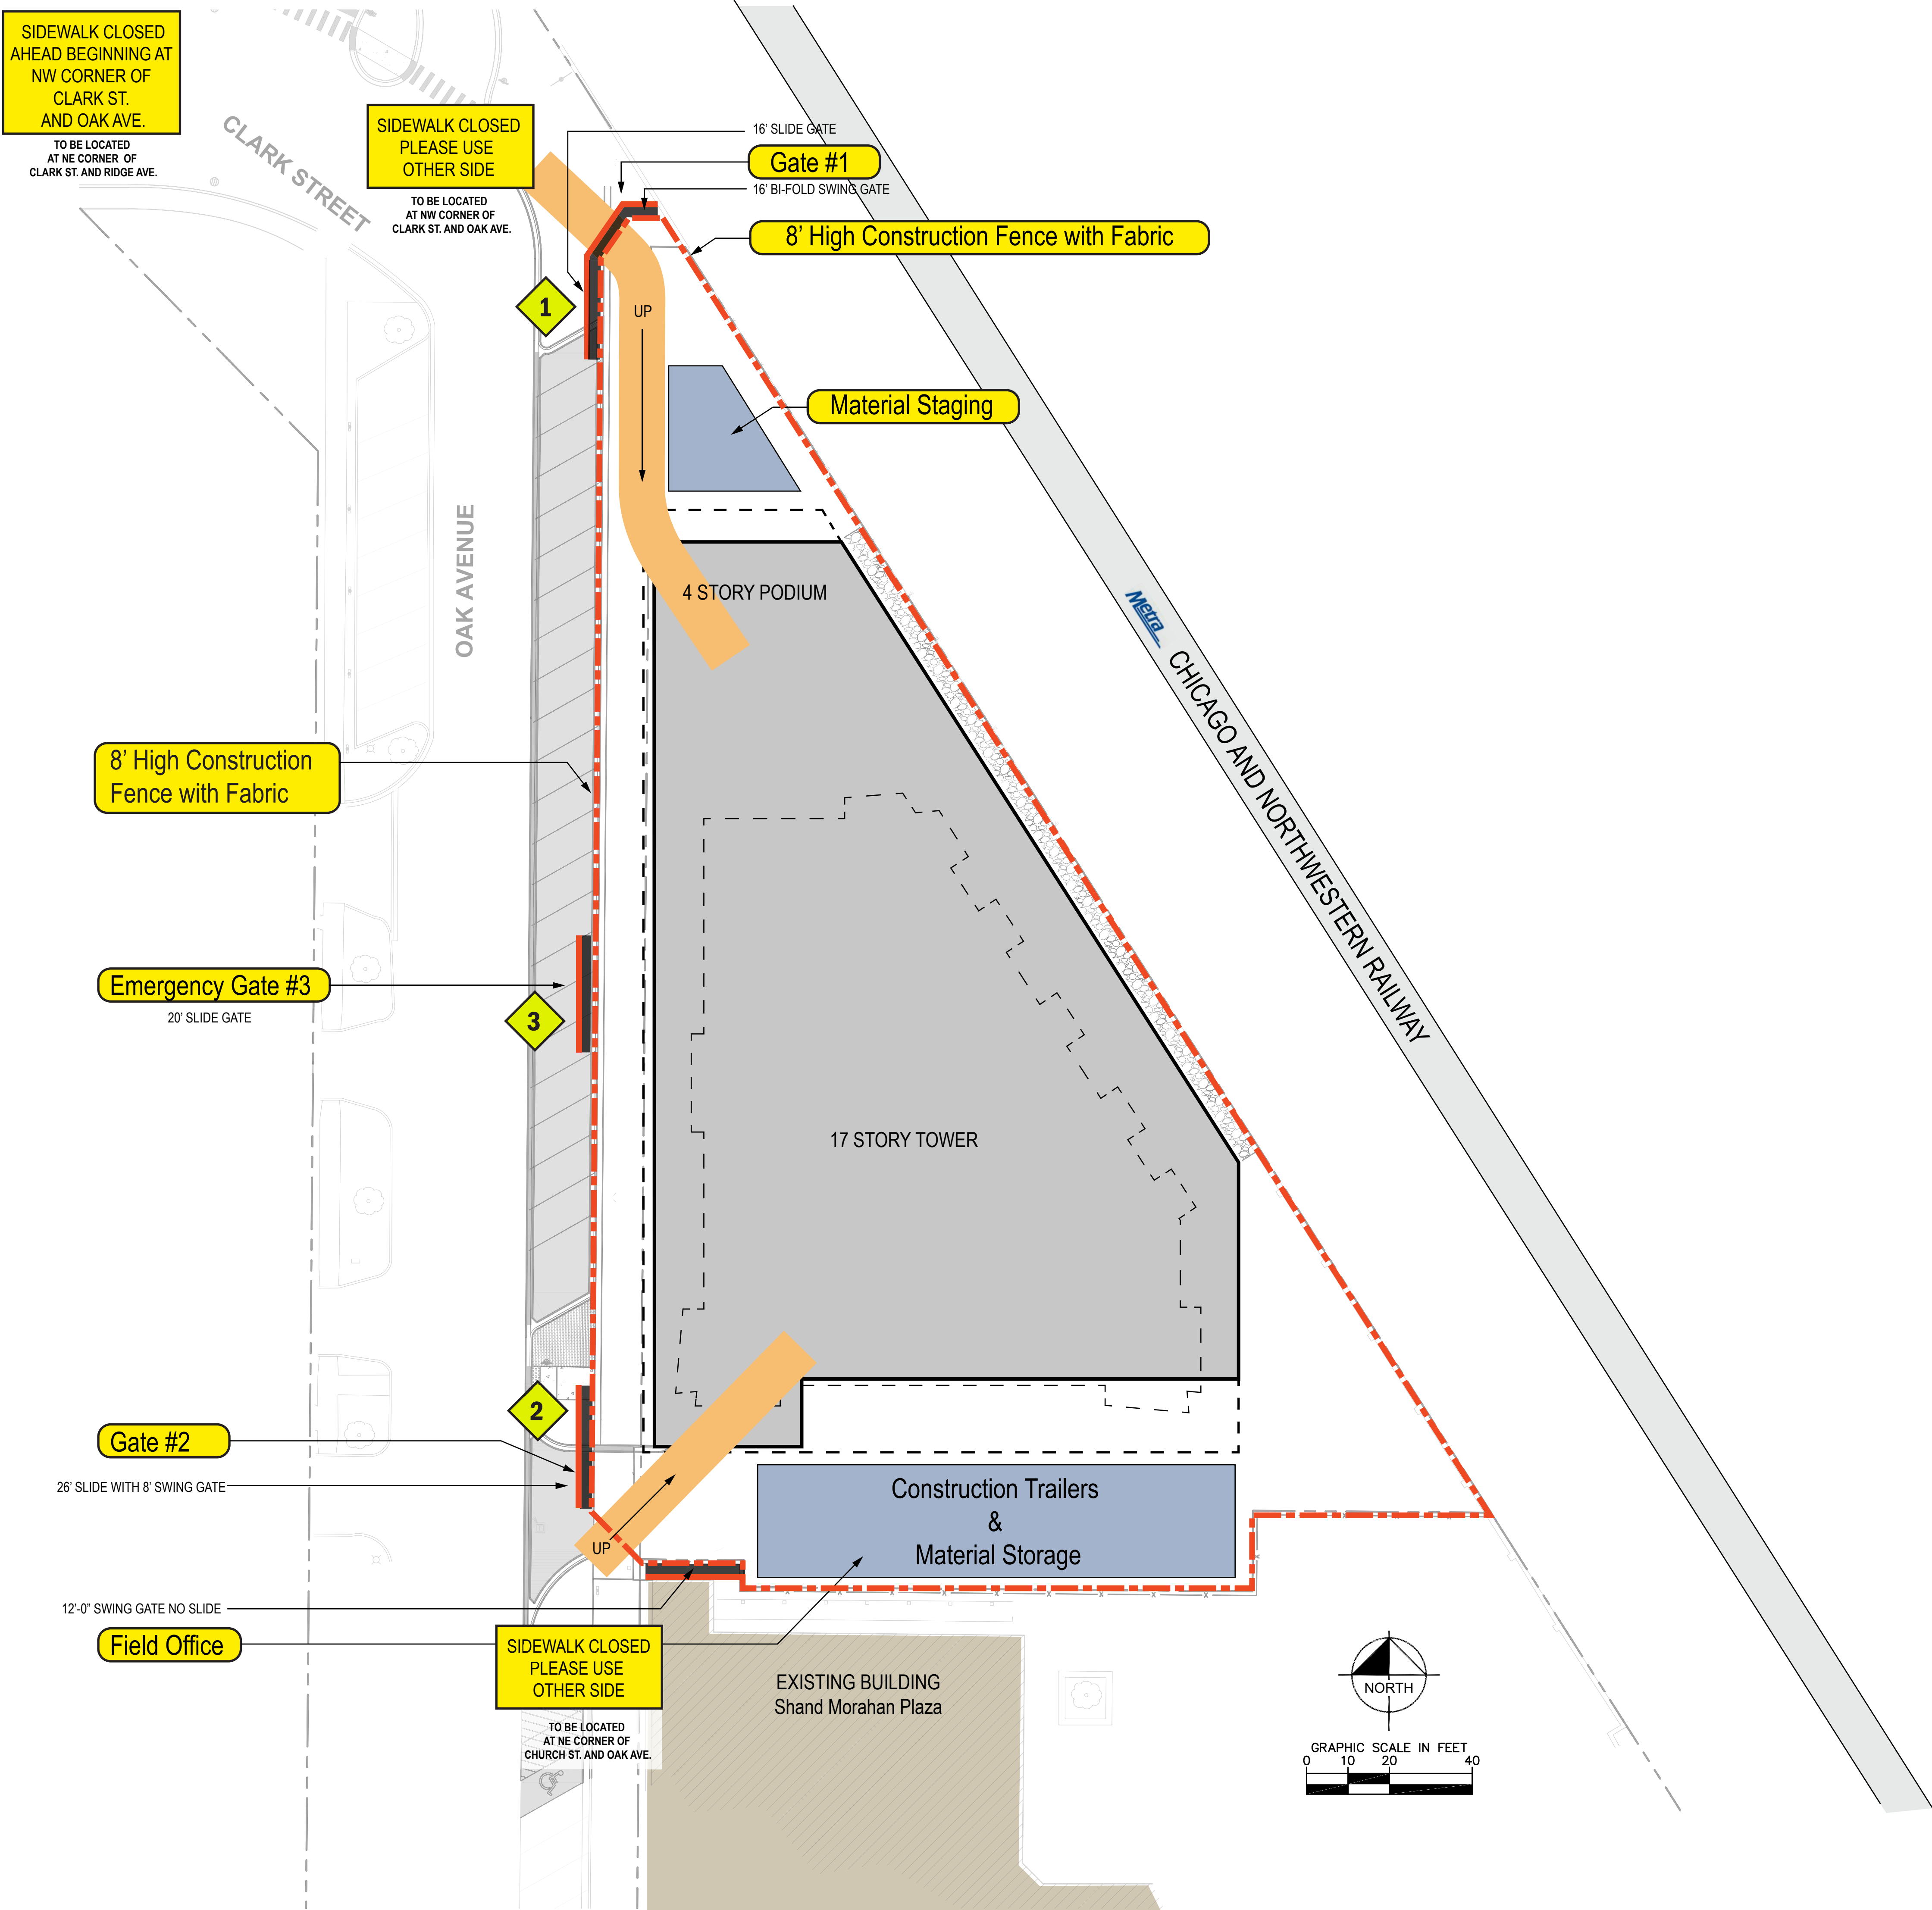

**CONSTRUCTION ONLY SIGNAGE**

**SITE FENCE**

**1**

GATES

PHASE 2:


- DETENTIONS
- FOUNDATIONS
- PODIUM AND TOWER CIP CONCRETE OPERATIONS
- ENCLOSURE
- MEP/FP ROUGH IN
- ELEVATORS
- DRYWALL
- FINISHES
- FF&E


SITE LOGISTICS PLAN


PHASE 2


January 2019 - January 2020

1727 Oak Avenue

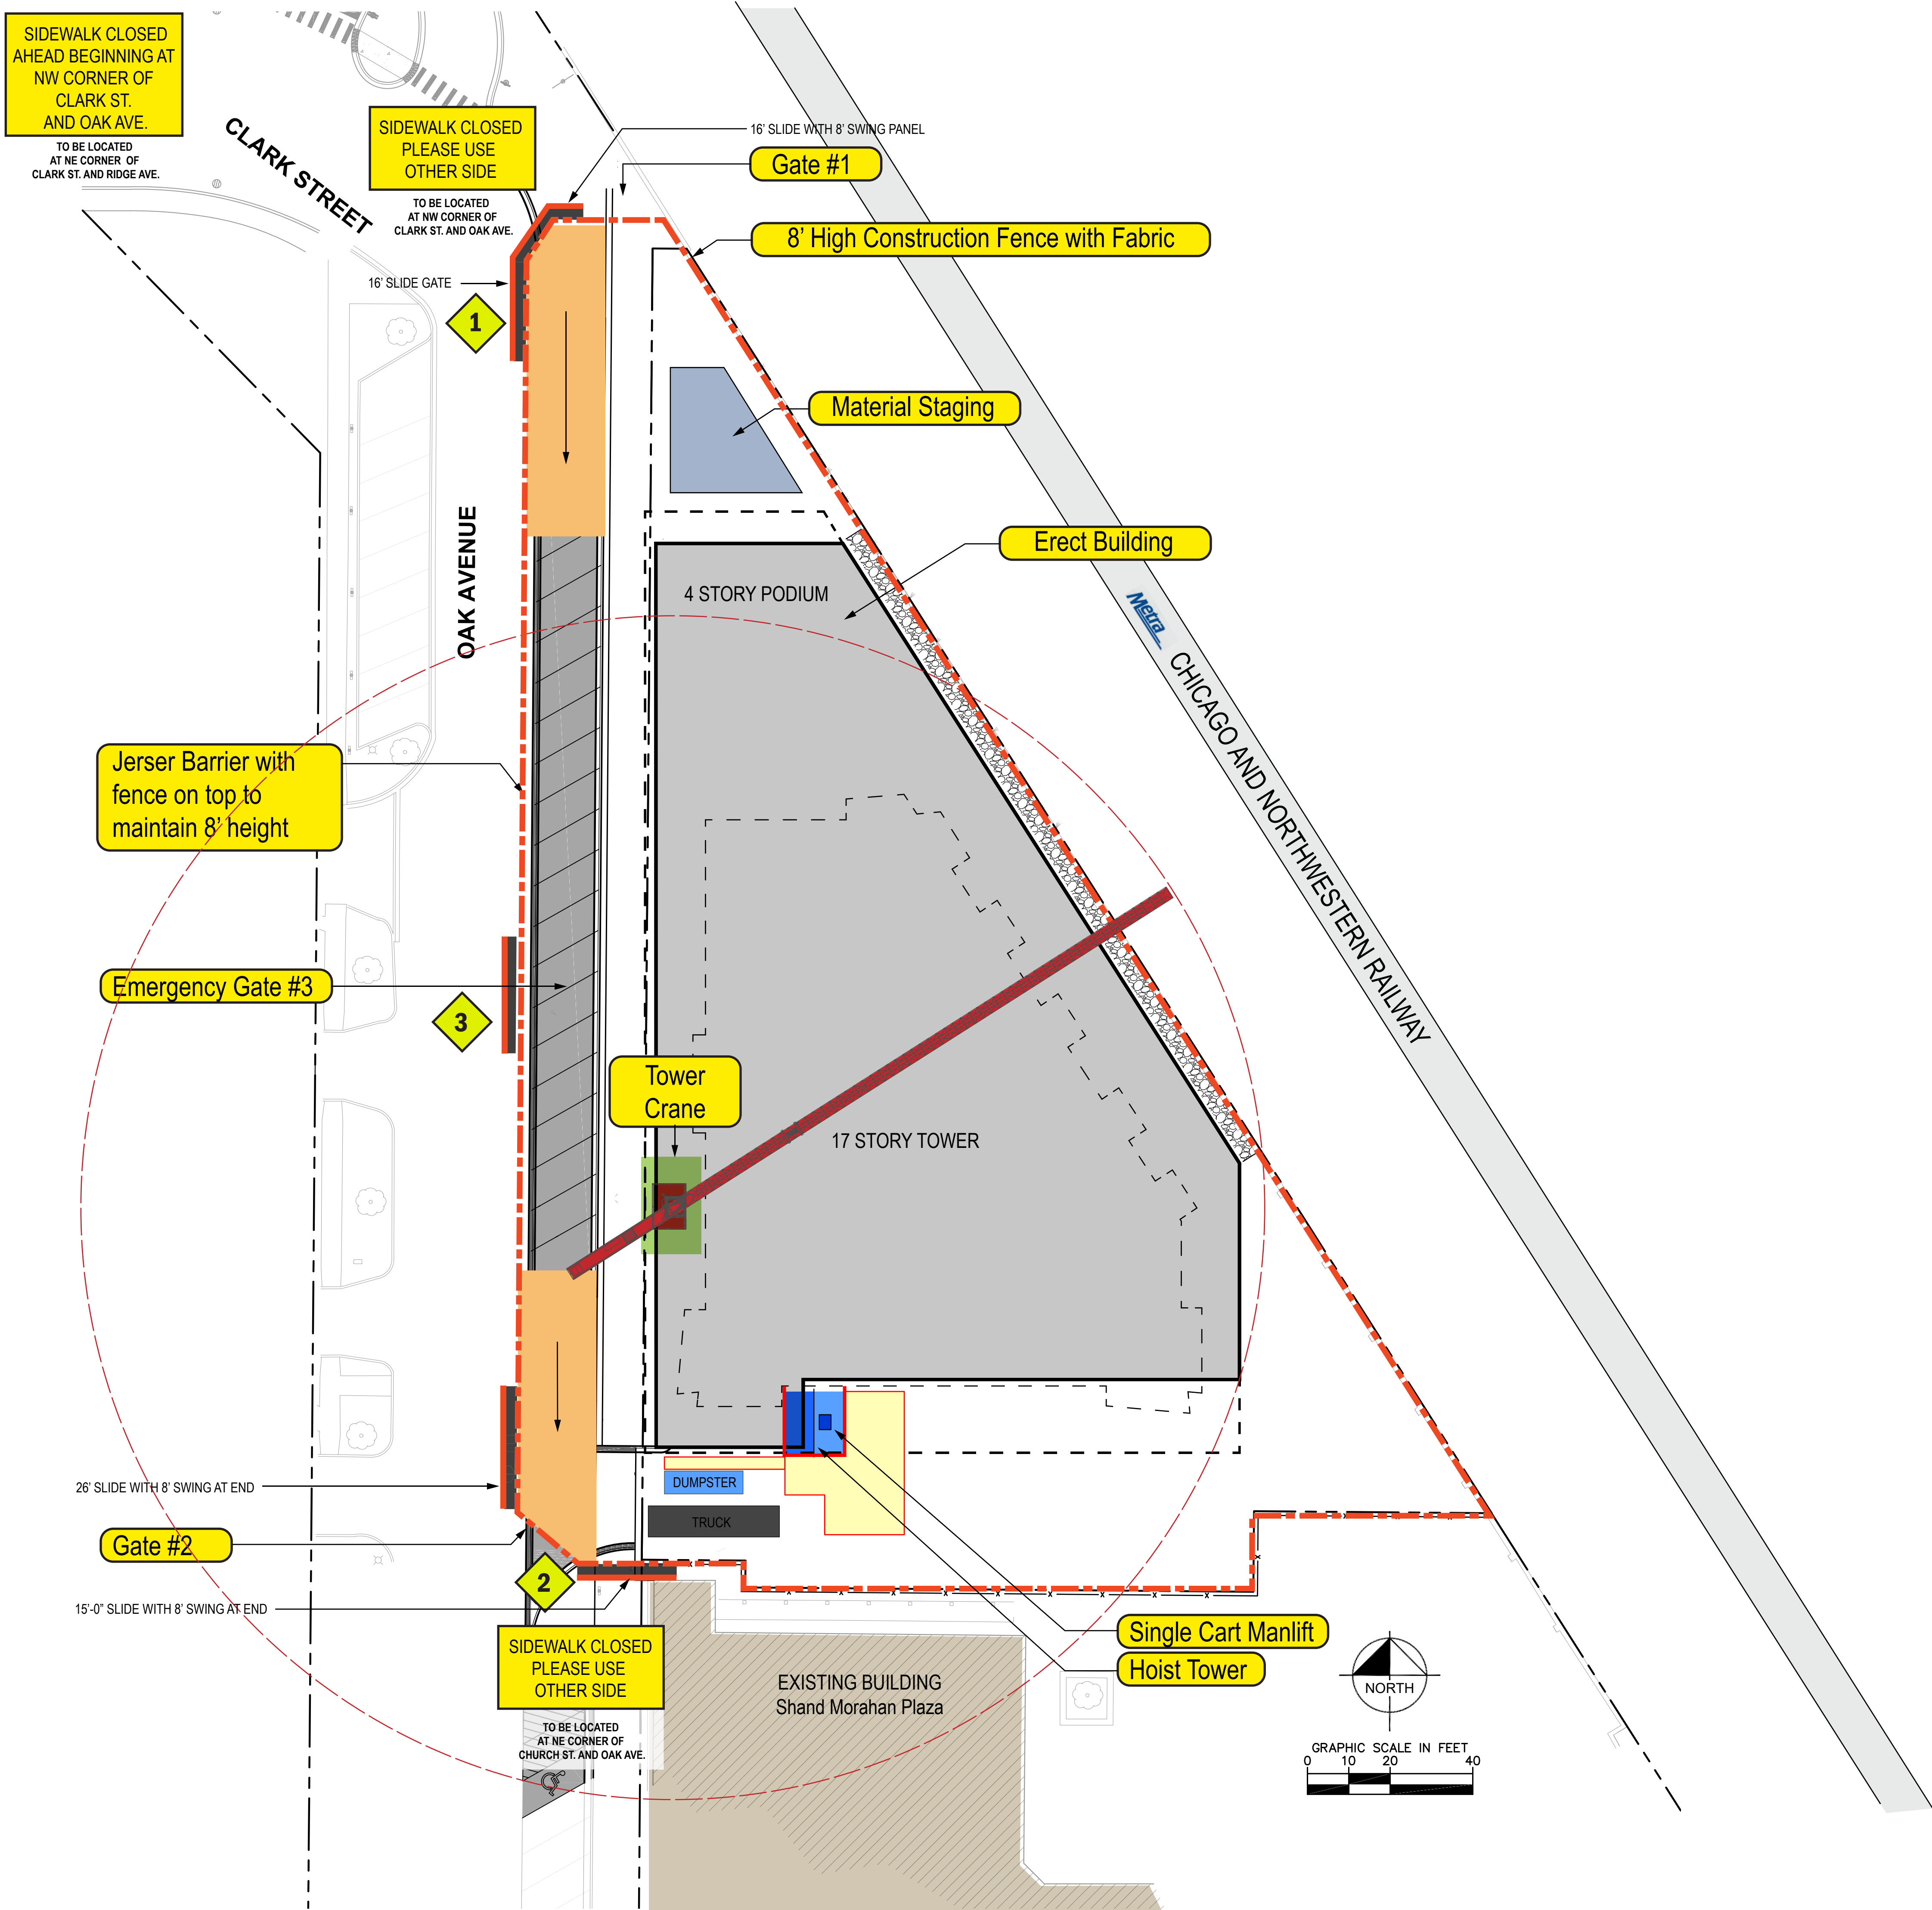

**CONSTRUCTION ONLY SIGNAGE**

**SITE FENCE**



GATES

PHASE 3:

- **STREETSCAPE IMPROVEMENTS**
- **ROADWORK**
- **LANDSCAPING**
- **INTERIOR FINISHES**

SITE LOGISTICS PLAN

PHASE 3

February 2020 - March 2020

1727 Oak Avenue

